




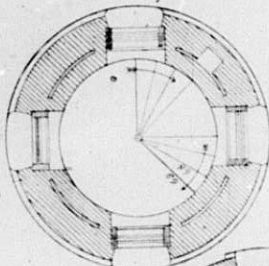


MAIN DECK & PARAPET.

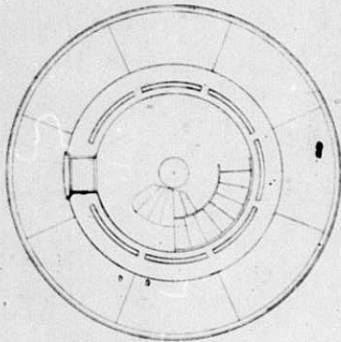


SECTION AT DD.

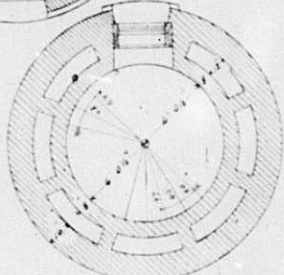


SECTION AT CC.

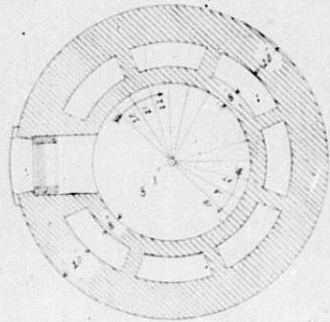

SECTION AT BB

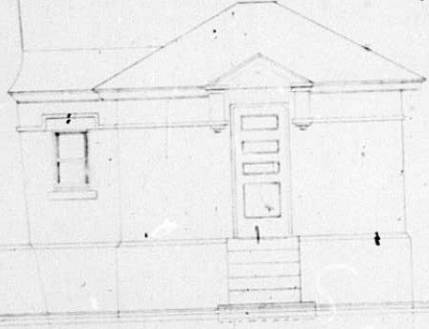

ELEVATION.

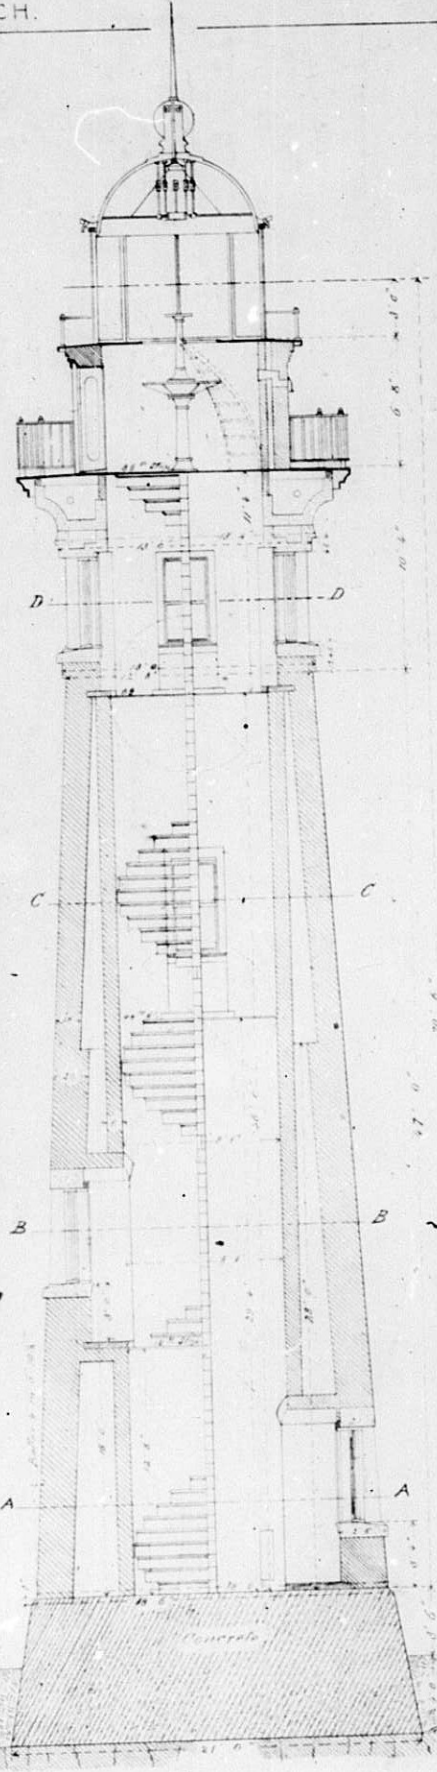

Office of Light House Engineer, 11th Dist.
Detroit, Mich., December, 1903