



BOAT LANDING


8' 0" x 48' 0"

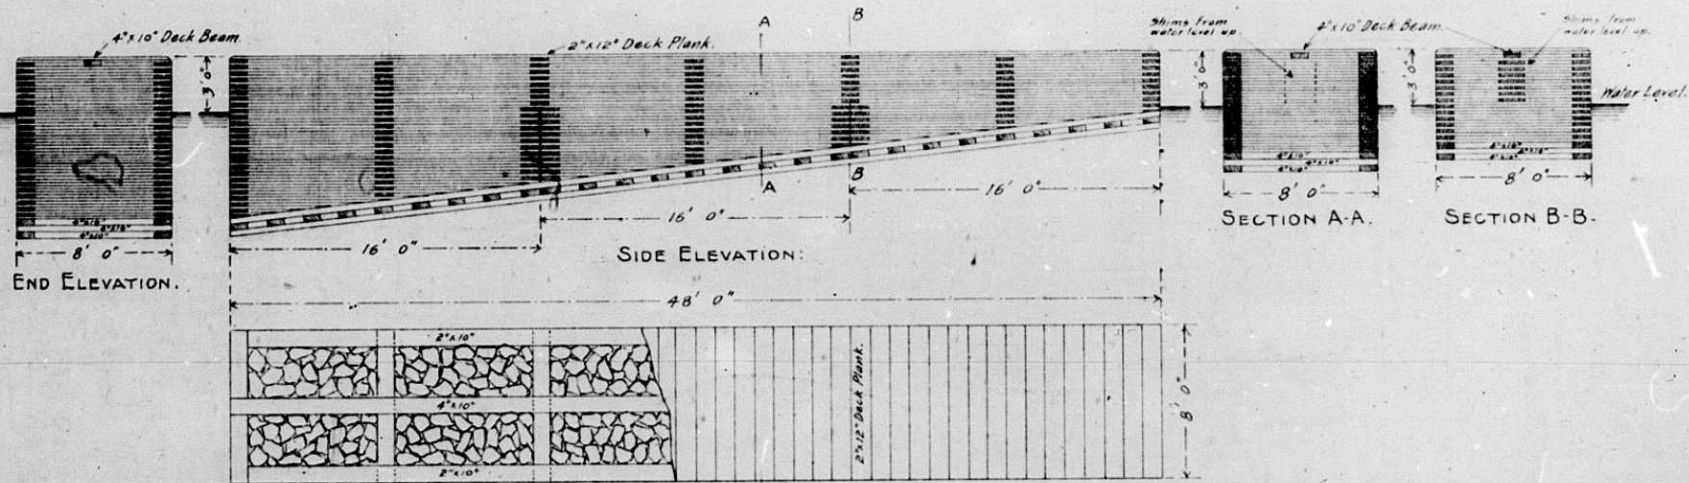



PLAN.

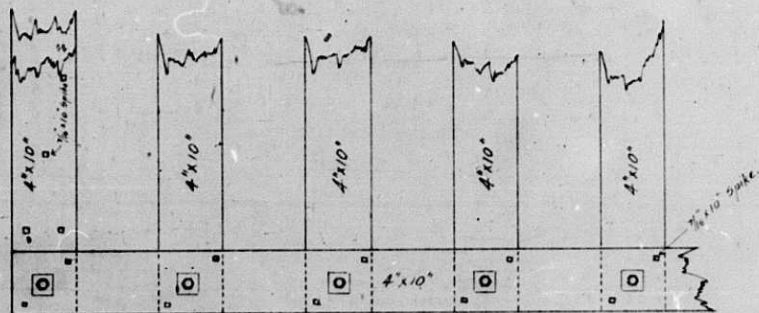

PLAN SHOWING GRILLAGE BOLTING.

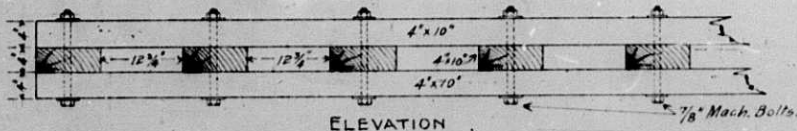

ELEVATION

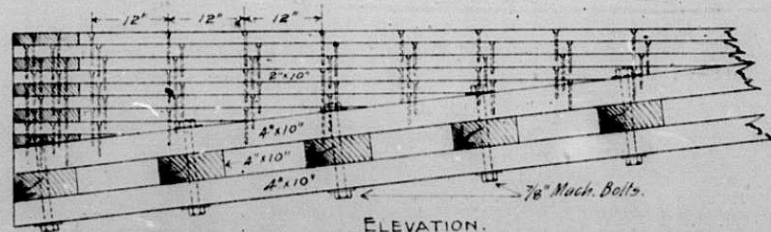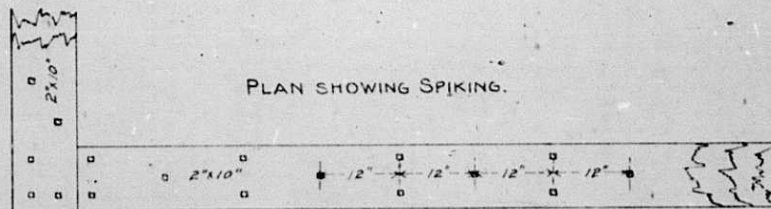

ELEVATION.