


DETAILS OF TOWER.

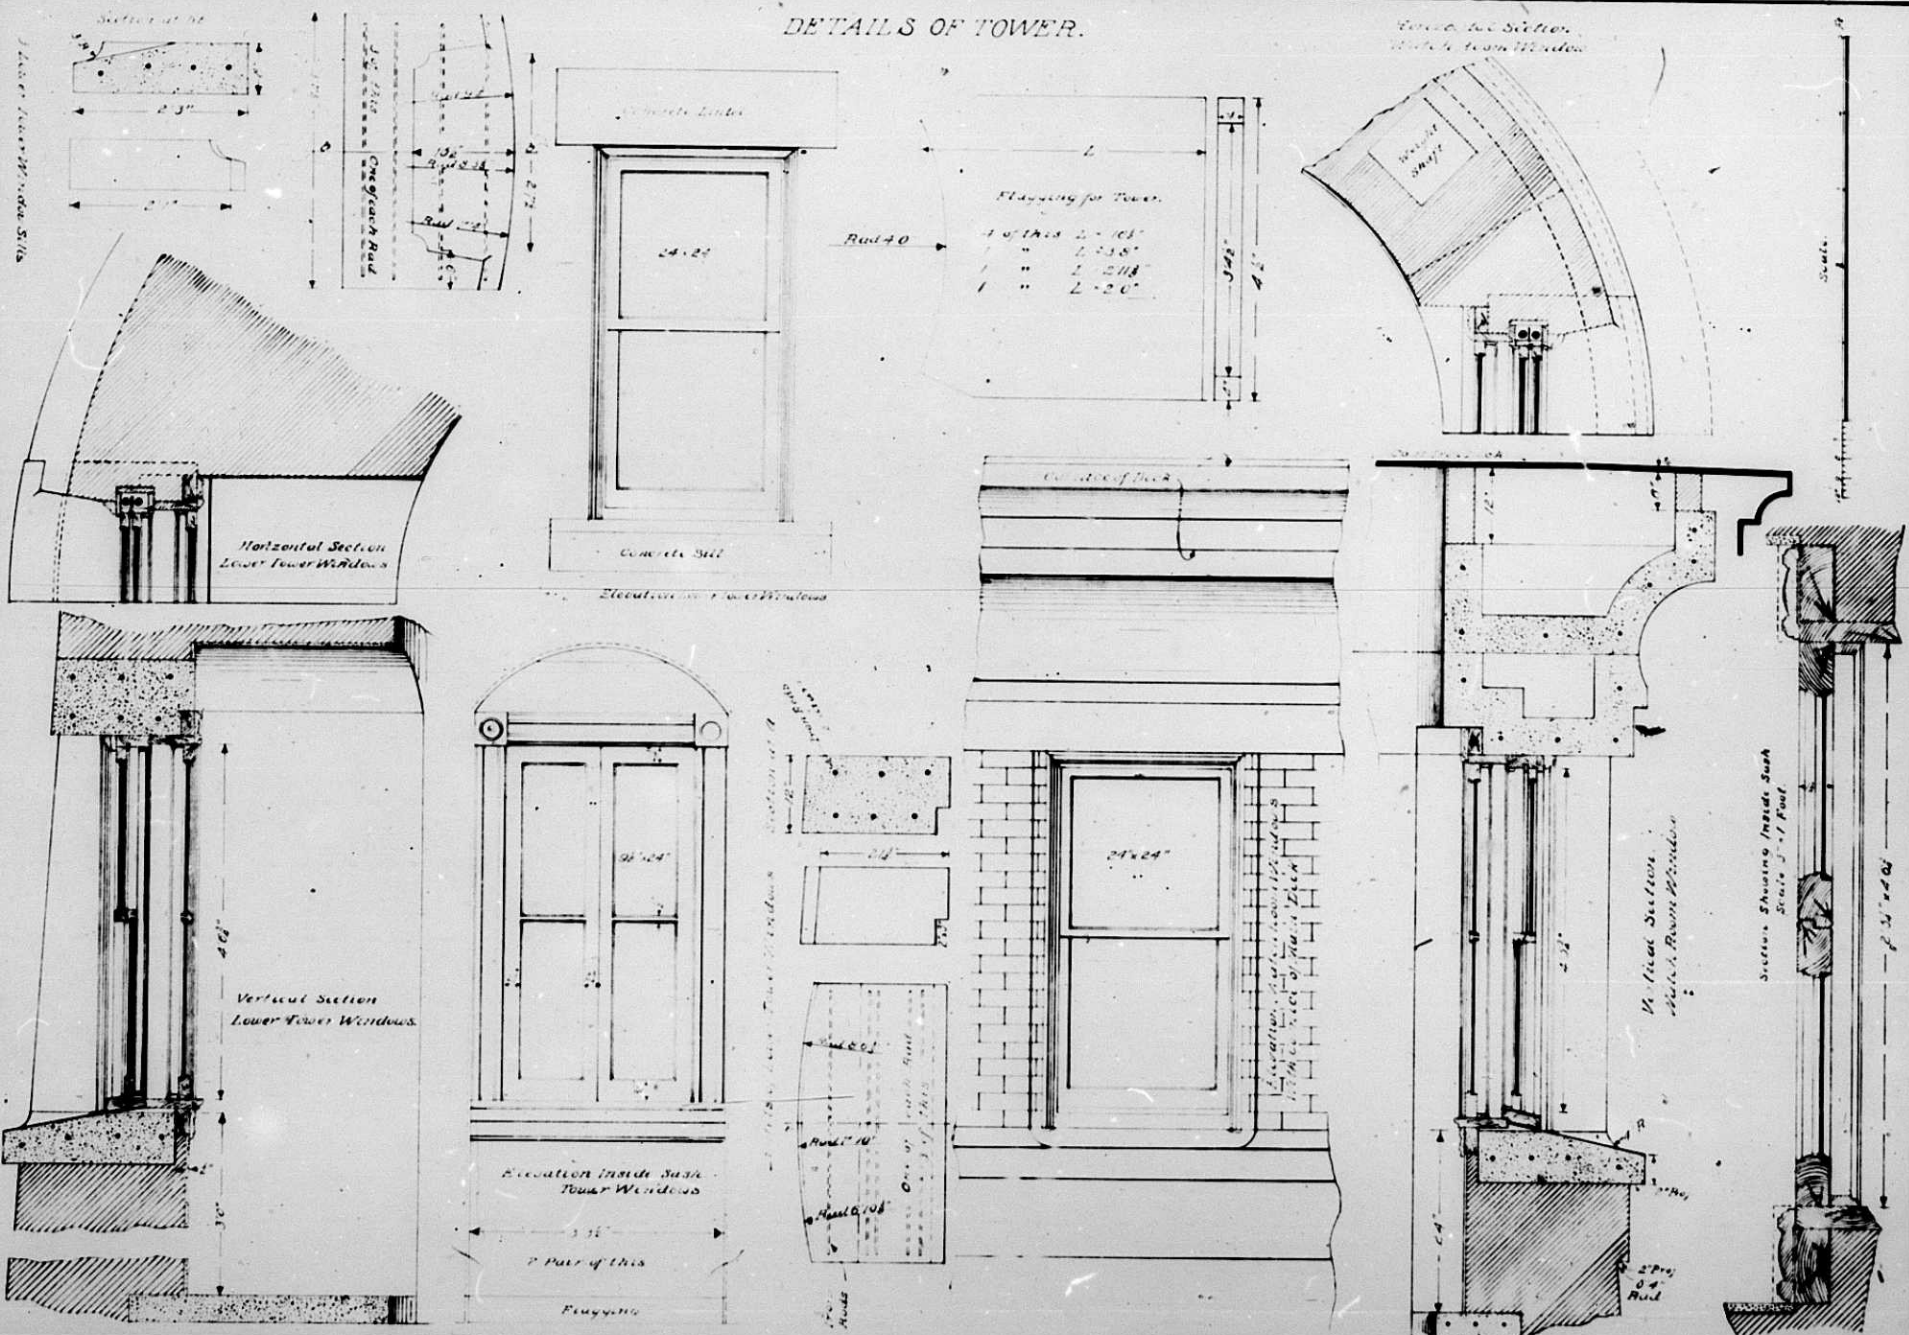

Labels: Lower Tower Windows Sills

Horizontal Section Lower Tower Windows

Elevation of Tower Windows

Vertical Section Lower Tower Windows

Elevation Inside Sash Tower Windows


Flaying for Tower




Section Showing Inside Sash Tower Windows

Scale

